



CITY OF MEDINA
Community Development Department
132 N. Elmwood Ave. Medina, OH 44256
Phone: 330-722-9056 Fax: 330-764-4385

MEMORANDUM

DATE: February 1, 2024
TO: Planning Commission
FROM: Andrew Dutton, Community Development Director
SUBJECT: P21-08 Extension

Site Plan application P21-08, a request by Anthony Cerny for a four story mixed use development at 135 West Liberty Street, was approved by the Planning Commission on April 8, 2021. Per Section 1109.02(f), construction must commence within one year of the Site Plan approval and be completed within two years of the Site Plan approval.

On March 11, 2022, an extension was granted by the Planning Commission requiring that permits must be obtained and construction must commence by April 8, 2023 and be completed by April 8, 2024, or the Site Plan approval shall expire.

In addition, on March 9, 2023, plans were revised and an extension was granted by the Commission requiring that permits must be obtained and construction must commence by April 8, 2024 and be completed by April 8, 2025, or the Site Plan approval shall expire.

At this time, the Porter's Shoe Repair building on the site has been demolished. In addition, building plans have been submitted for the project for review by the City of Medina Building Department, however, a Building Permit has not been issued. The building plans do not include any substantive exterior changes to the building from the Certificate of Appropriateness approval.

Processes have been delayed on the project due to matters concerning the demolition of the Porter's Shoe building, assembling the property, acquiring easements, and other items. Therefore, the applicant has requested another extension for the project.

Staff recommends the granting of an extension to the approval requiring that permits must be obtained and construction must commence by **April 8, 2025** and be completed by **April 8, 2026**, or the Site Plan approval shall expire.

Please let me know if you have any questions or need any further information regarding the request.

Andrew Dutton

From: Tony Cerny <architectural_design_studios@hotmail.com>
Sent: Monday, January 22, 2024 3:05 PM
To: Andrew Dutton
Cc: Lisa Haid; Brendan Rose; Mike Rose
Subject: Uptown Thirteen Five (formerly Liberty View) Extension Request

Andrew,

We are requesting an additional one-year extensions for the Uptown Thirteen Five project (previously known as Liberty View) for the various approvals listed below. We are requesting this extensive as we finalize our pricing with the contractor for the project. Our goal is to try and get construction started this spring.


- Historic Preservation Board (H21-05): Certificate of Appropriateness approval from the Historic Preservation Board to demolish an existing building and construct a new four-story mixed-use building. Previous extension granted 4/8/23.
- BZA (Z21-06): Variance approval from the Board of Zoning Appeals from Section 1135.06 to allow a building with a footprint larger than 5,000 sq. ft. Previous extension granted 4/8/23.
- Planning Commision (P21-08): Site Plan approval from the Planning Commission to construct a new four-story mixed-use development. Previous extension granted 4/8/23. Revised Site Plan approval for site plan modifications to the south and east building elevations granted 5/11/23.

We are also requesting a two-year extension of the following Conditional Use approval as it relates to the subsequent use/occupancy requirement upon building construction completion.

- Conditional Use (P23-04): Approval for first floor residential units. Approved 3/9/23.

Respectfully submitted,

Tony Cerny
Architectural Design Studios
620 East Smith Road Ste E-2
Medina, Ohio 44256
330.723.6975


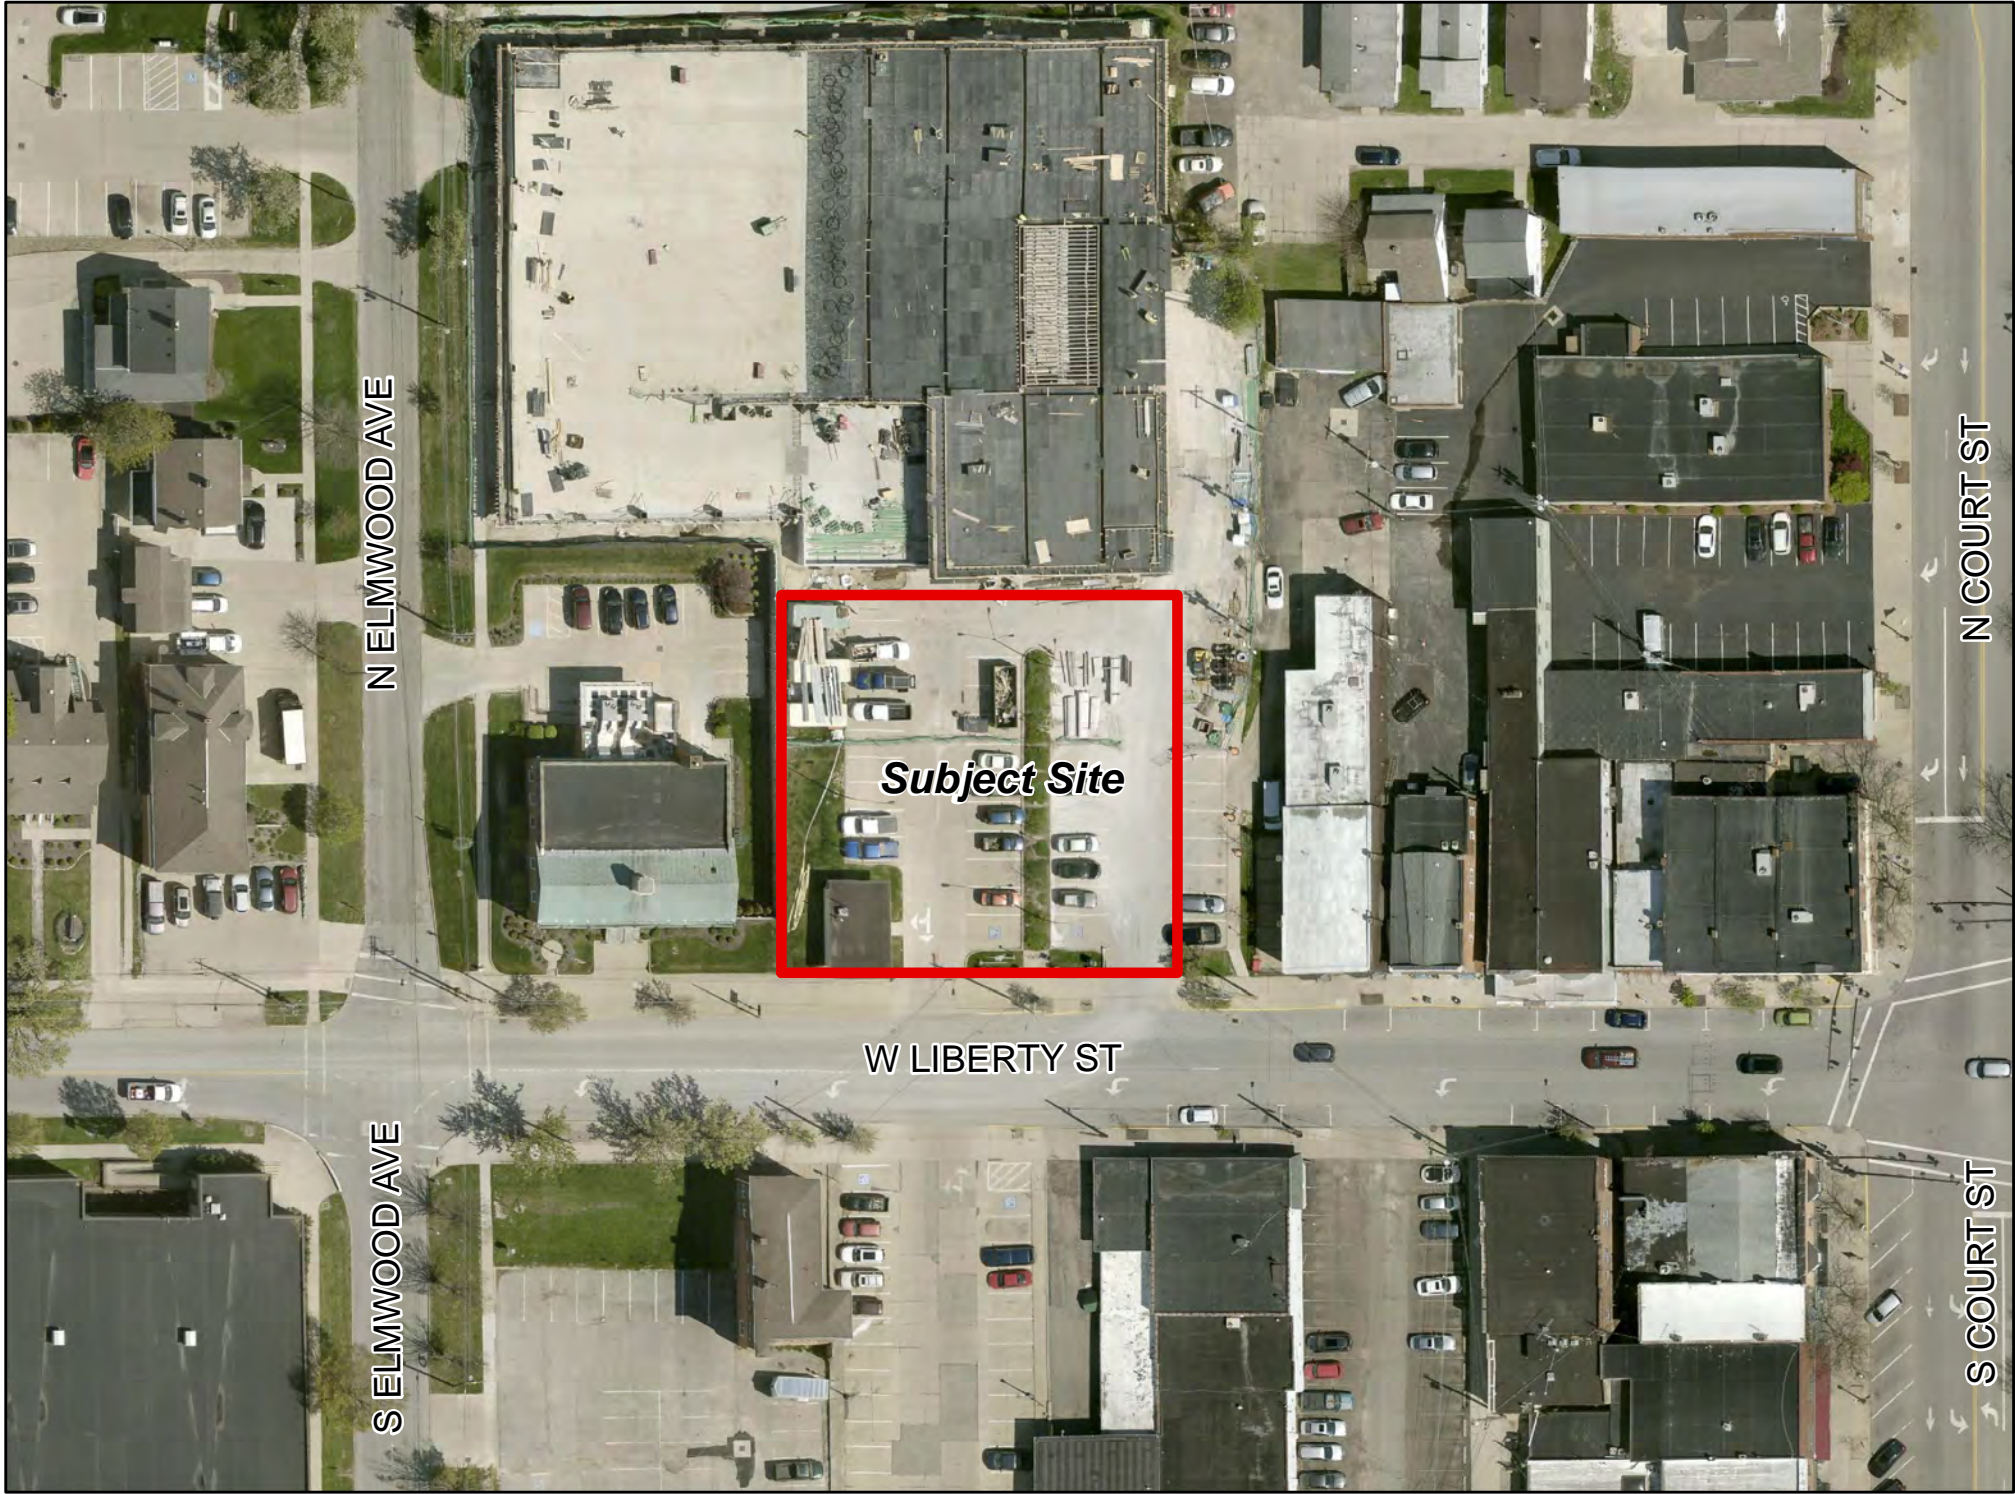


Subject Site



Site Plan

135 WEST LIBERTY STREET, MEDINA, OHIO 44256

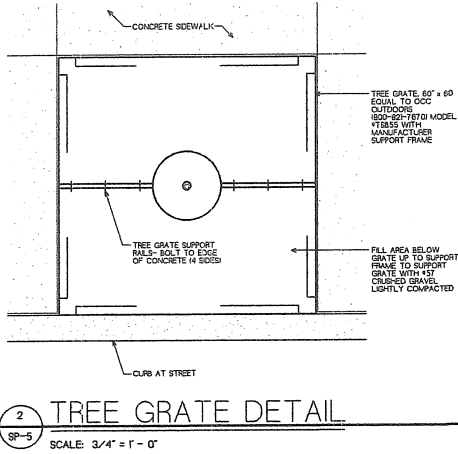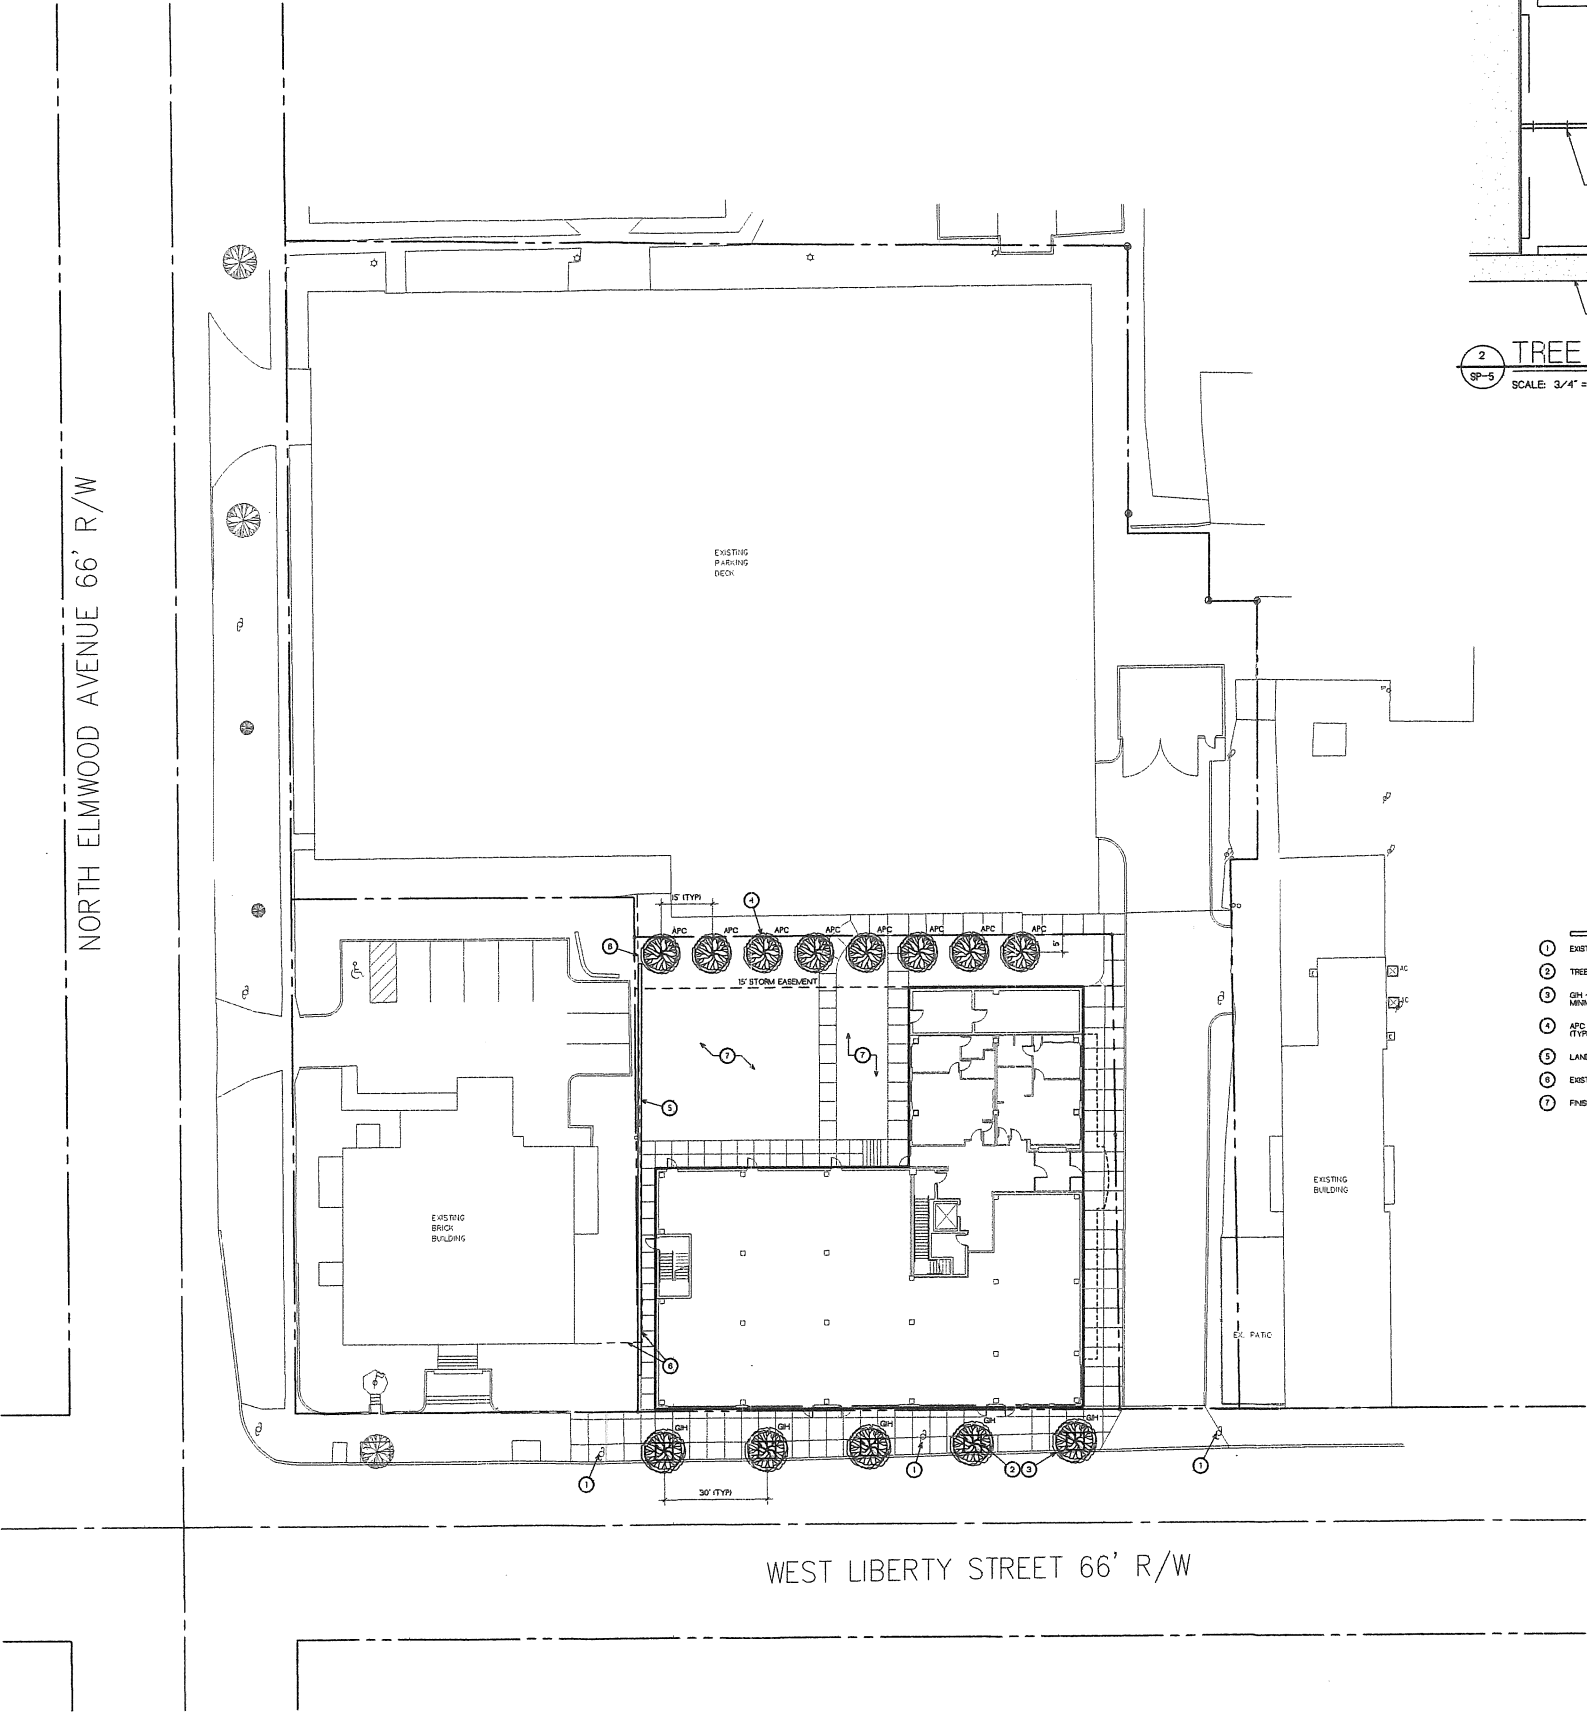

SITE LANDSCAPE PLAN NOTES

- 1 EXISTING UTILITY POLES TO REMAIN.
- 2 TREE GRATES ALONG SIDEWALK. REFER TO DETAIL THIS SHEET.
- 3 GH - OLESTRA FRAGRANTISS VARIETY NERIS, IMPERIAL THORNLESS HONEYLOCUST, MINIMUM 2" CALIPER (TYPICAL AS NOTED).
- 4 APC ACER PLATANUS, MINIMUM 2" CALIPER, MINIMUM 2" CALIPER (TYPICAL AS NOTED).
- 5 LANDSCAPE RETAINING WALL. REFER TO GRADING PLAN.
- 6 EXISTING PRIVACY FENCE TO BE REMOVED.
- 7 FINISH GRADE AND SEED.

NORTH
SITE LANDSCAPE PLAN
SCALE 1" = 20' - 0"



Know what's below.
Call before you dig.

PLOTTED 10/18/2021

ARCHITECTURAL DESIGN STUDIOS
INCORPORATED
Architecture
Preservation
Graphics
Planning
Interior Design
620 E. Smith Road
Medina, Ohio 44256
330 7723 6975
COPYRIGHT 2021
All Rights Reserved

ROSE COMPANY
REAL ESTATE DEVELOPMENT & INVESTMENT
23 Public Square, Suite 200
Medina, Ohio 44256
330.723.6975 | www.rosecompany.com


ISSUED	
03/05/2021	ISSUED FOR PLANNING
04/05/2021	ISSUED FOR REVIEW & BUDGETING
10/07/2021	ISSUED TO MEDINA CITY FOR REVIEW
1	
2	
3	
4	
5	
6	
7	
8	
9	
10	

LIBERTY VIEW
135 WEST LIBERTY STREET
MEDINA, OHIO 44256

THESE DRAWINGS AND DESIGN ARE THE EXCLUSIVE PROPERTY OF ARCHITECTURAL DESIGN STUDIOS. THEY ARE INTENDED FOR CONSTRUCTION ONLY AT THE SITE INDICATED. UNAUTHORIZED REPRODUCTION OF THE DOCUMENTS/DESIGN IS PROHIBITED.

SEPTEMBER 2018
#18052

SP-5

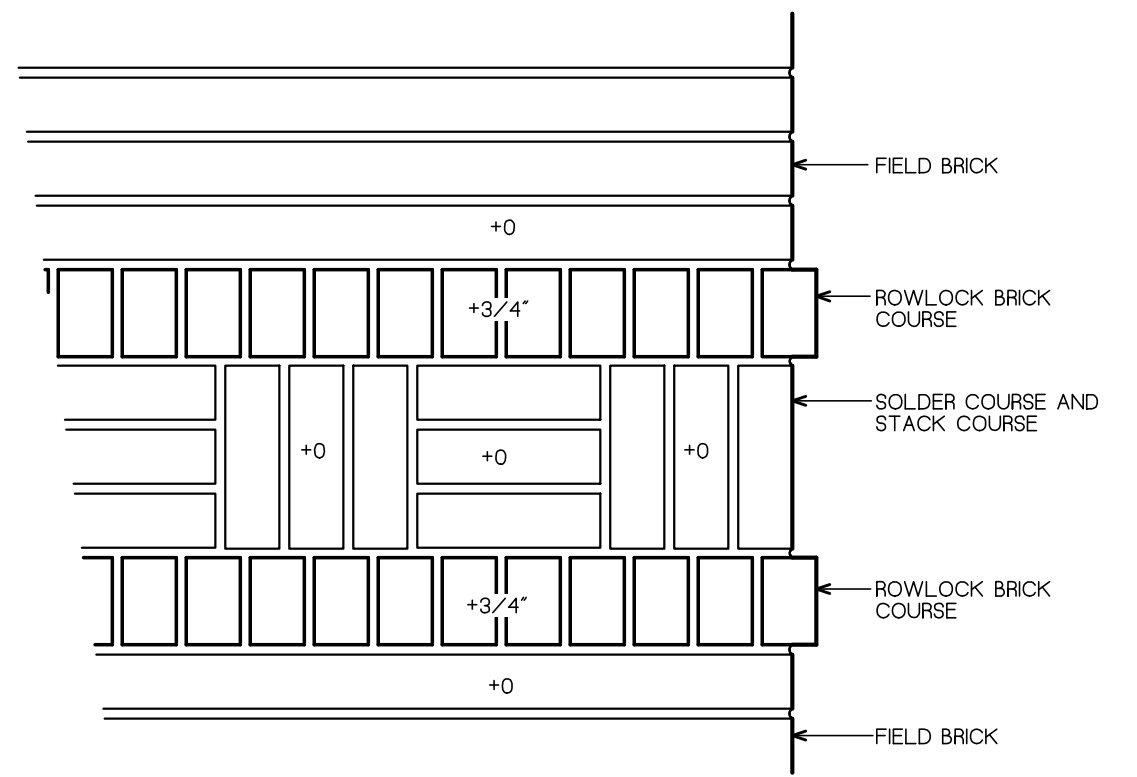

BRICK BASKETWEAVE
2
A-31
SCALE: 1-1/2" = 1'-0"

Building "A"				
	PRODUCT	MANUFACTURER	COLOR	NOTES
A	Split Face 8" x 16"	Rockcast	Buffstone	Mortar - Limestone #58H
B	Bullnose 4"	Rockcast	Buffstone	Mortar - Limestone #58H
C	Modular Brick	Belden	St. Anne Blend 'A'	Mortar - Limestone #58H
D	Modular Brick	Belden	St. Anne Blend 'A'	Mortar - Limestone #58H
E	EIFS	DRYVIT	#105 Suede	Limestone Finish
F	Window Frame & Trim	Andersen	Sandtone SW #9174 Moth Wing	
G	Cornice			Refer to Details Sheets FA-4.3 & A-4.4 for paint color
H	Sillstone 4"	Rockcast	Buffstone	
J	Injection Molded Letters	Gemini	#0314 Old Copper	Stud Mounted
K	Fascia	Metal Era	Medium Bronze	
L	Aluminum Storefront Framing	Tubelite	Light Champagne	
NOTES:				

Building "B"				
	PRODUCT	MANUFACTURER	COLOR	NOTES
A	Modular Brick	Belden	Midland Blend 'A'	Mortar - Hearthstone #51H
B	Chamfered 5 5/8" #HD-2258	Rockcast	Buffstone	Mortar - Limestone #58H
C	Modular Brick	Belden	Rosewood Clear 'A'	Mortar - Hearthstone #51H
D	Windows	Andersen	Canvas	
E	Window Trim & Head		SW #2834 Birdseye Maple	
F	Cornice			Refer to Details Sheet A-4.5 for paint color
G	Awning	Sunbrella	Eastland Redwood	
H	Sillstone 4"	Rockcast	Buffstone	
J	Injection Molded Letters	Gemini	Metallic Gold	Stud mounted
K	Fascia	Metal Era	Sierra Tan	
L	Aluminum Storefront Framing	Tubelite	Medium Bronze	
NOTES:				

Building "C"				
	PRODUCT	MANUFACTURER	COLOR	NOTES
A	Modular Brick	Belden	Meadow Blend 'A'	
B	Modular Brick	Belden	Brandywine Velour 'A'	
C	Roof - Copper Standing Seam			
D	Window	Andersen	Sandtone	
E	Window Trim & Panel		SW #9149 Inky Blue SW #2837 Aurora Brown SW #7045 Intellectual Gray	
F	Cornice			Refer to Sheet A-4.6 for paint color
G	Awning	Sunbrella	Mediterranean Tweed	
H	EIFS	Dryvit	#105 Suede	Limestone Finish
J	Injection Molded Letters	Gemini	Old Copper	Stud mounted
K	Fascia	Metal Era	Slate Blue	
L	Aluminum Storefront Framing	Tubelite	Dark Bronze	
NOTES:				

Building "D"				
	PRODUCT	MANUFACTURER	COLOR	NOTES
A	Modular Brick	Belden	Kingsport-Dart Buckingham	Discontinued
B	Modular Brick	Belden	Brandywine Velour 'A'	
C	EIFS	DRYVIT	#111 Prairie Clay	Sandblast Finish
D	Window	Andersen	Sandtone	
E	Window Trim		SW #2818 Renwick Heather	
F	Window Trim		Light Champagne	.060 aluminum brake metal to match storefront framing
G	Awning	Sunbrella	Eastridge Cocoa	
H	Medallions 12"x 12"	Pineapple Grove	Oak Leaf - Brownstone	
J	Injection Molded Letters	Gemini	Metallic Gold	Stud mounted
K	Fascia	Metal Era	Sierra Tan	
L	Aluminum Storefront Framing	Tubelite	Light Champagne	
NOTES:				



1
A-31
SOUTH ELEVATION
SCALE: 3/16" = 1' - 0"

PLOTTED 4/18/2023



Architecture
Preservation
Graphics
Planning
Interior Design

620 E. Smith Road
Medina, Ohio 44256
330 723 6975

COPYRIGHT 2021
All Rights Reserved

ROSE COMPANY
REAL ESTATE DEVELOPMENT | INVESTMENT
4015 Medina Road, Suite 200
Medina, Ohio 44256
330.725.6767 | www.roseplus.com

ISSUED

03/02/2021
ISSUED FOR
PLANNING

04/09/2021
ISSUED FOR
REVIEW & BUDGETING

05/10/2021
ISSUED FOR
CONSTRUCTION

06/11/2021
ISSUED FOR
CONSTRUCTION

07/12/2021
ISSUED FOR
CONSTRUCTION

08/13/2021
ISSUED FOR
CONSTRUCTION

09/14/2021
ISSUED FOR
CONSTRUCTION

10/15/2021
ISSUED FOR
CONSTRUCTION

11/16/2021
ISSUED FOR
CONSTRUCTION

12/17/2021
ISSUED FOR
CONSTRUCTION

01/18/2022
ISSUED FOR
CONSTRUCTION

02/19/2022
ISSUED FOR
CONSTRUCTION

03/20/2022
ISSUED FOR
CONSTRUCTION

04/21/2022
ISSUED FOR
CONSTRUCTION

05/22/2022
ISSUED FOR
CONSTRUCTION

06/23/2022
ISSUED FOR
CONSTRUCTION

07/24/2022
ISSUED FOR
CONSTRUCTION

08/25/2022
ISSUED FOR
CONSTRUCTION

09/26/2022
ISSUED FOR
CONSTRUCTION

10/27/2022
ISSUED FOR
CONSTRUCTION

11/28/2022
ISSUED FOR
CONSTRUCTION

12/29/2022
ISSUED FOR
CONSTRUCTION

01/30/2023
ISSUED FOR
CONSTRUCTION

02/28/2023
ISSUED FOR
CONSTRUCTION

03/29/2023
ISSUED FOR
CONSTRUCTION

04/29/2023
ISSUED FOR
CONSTRUCTION

05/30/2023
ISSUED FOR
CONSTRUCTION

06/30/2023
ISSUED FOR
CONSTRUCTION

07/31/2023
ISSUED FOR
CONSTRUCTION

08/31/2023
ISSUED FOR
CONSTRUCTION

09/30/2023
ISSUED FOR
CONSTRUCTION

10/31/2023
ISSUED FOR
CONSTRUCTION

11/30/2023
ISSUED FOR
CONSTRUCTION

12/31/2023
ISSUED FOR
CONSTRUCTION

01/31/2024
ISSUED FOR
CONSTRUCTION

02/29/2024
ISSUED FOR
CONSTRUCTION

03/31/2024
ISSUED FOR
CONSTRUCTION

Building "F"				
	PRODUCT	MANUFACTURER	COLOR	NOTES
A	Salt Face 8" x 16"	Schoor	Chalk	
B	Modular Brck	Beiden	Rosewood Clear 'A'	
C	EIFS	DRYVIT	#1C4 Dover Sky	Sandblast Finish
D	EIFS	DRYVIT	#305 Plum	Quartzite Finish
E	EIFS	DRYVIT	#526 Fern Ridge	Quartzite Finish
F	Not Used			
G	Paint	Sherrin Williams	Paint R.M. Doors SW 27549 Prairie Grass	
H	Window	Andersen	Sandstone	
J	Window	Andersen	Dark Bronze	
K	Fascia	Metal Ene		
L	Aluminum Storefront Framing	Tubelite	Medium Bronze	
NOTES:				

PLOTTED 3/2/2021

STATE OF OHIO
ANTHONY J. CERNY
REGISTERED ARCHITECT
17926

ANTHONY J. CERNY #7926
EXPIRATION DATE 07/31/2021

ARCHITECTURAL DESIGN
STUDIOS
INCORPORATED

Architecture
Preservation
Graphics
Planning
Interior Design

820 E. Smith Road
Medina, Ohio 44256
330.0723.08975

COPYRIGHT 1991
All Rights Reserved

ROSE COMPANY
REAL ESTATE BROKERAGE & INVESTMENT

23100 E. Smith Road, Suite 710
Medina, Ohio 44256
330.725.0167 | www.rosecompany.com

ISSUED

03/02/2021
ISSUED FOR
PLANNING

1

2

3

4

5

6

7

8

9

10

11

12


LIBERTY VIEW

135 WEST LIBERTY STREET
MEDINA, OHIO 44256

THESE DRAWINGS AND DESIGN ARE
THE EXCLUSIVE PROPERTY OF
ARCHITECTURAL DESIGN STUDIOS
THEY ARE INTENDED FOR
CONSTRUCTION ONLY AT THE
SITE INDICATED
UNAUTHORIZED REPRODUCTION OF
THESE DOCUMENTS/DESIGN IS
PROHIBITED

SEPTEMBER 2018
#18052


A-3.3

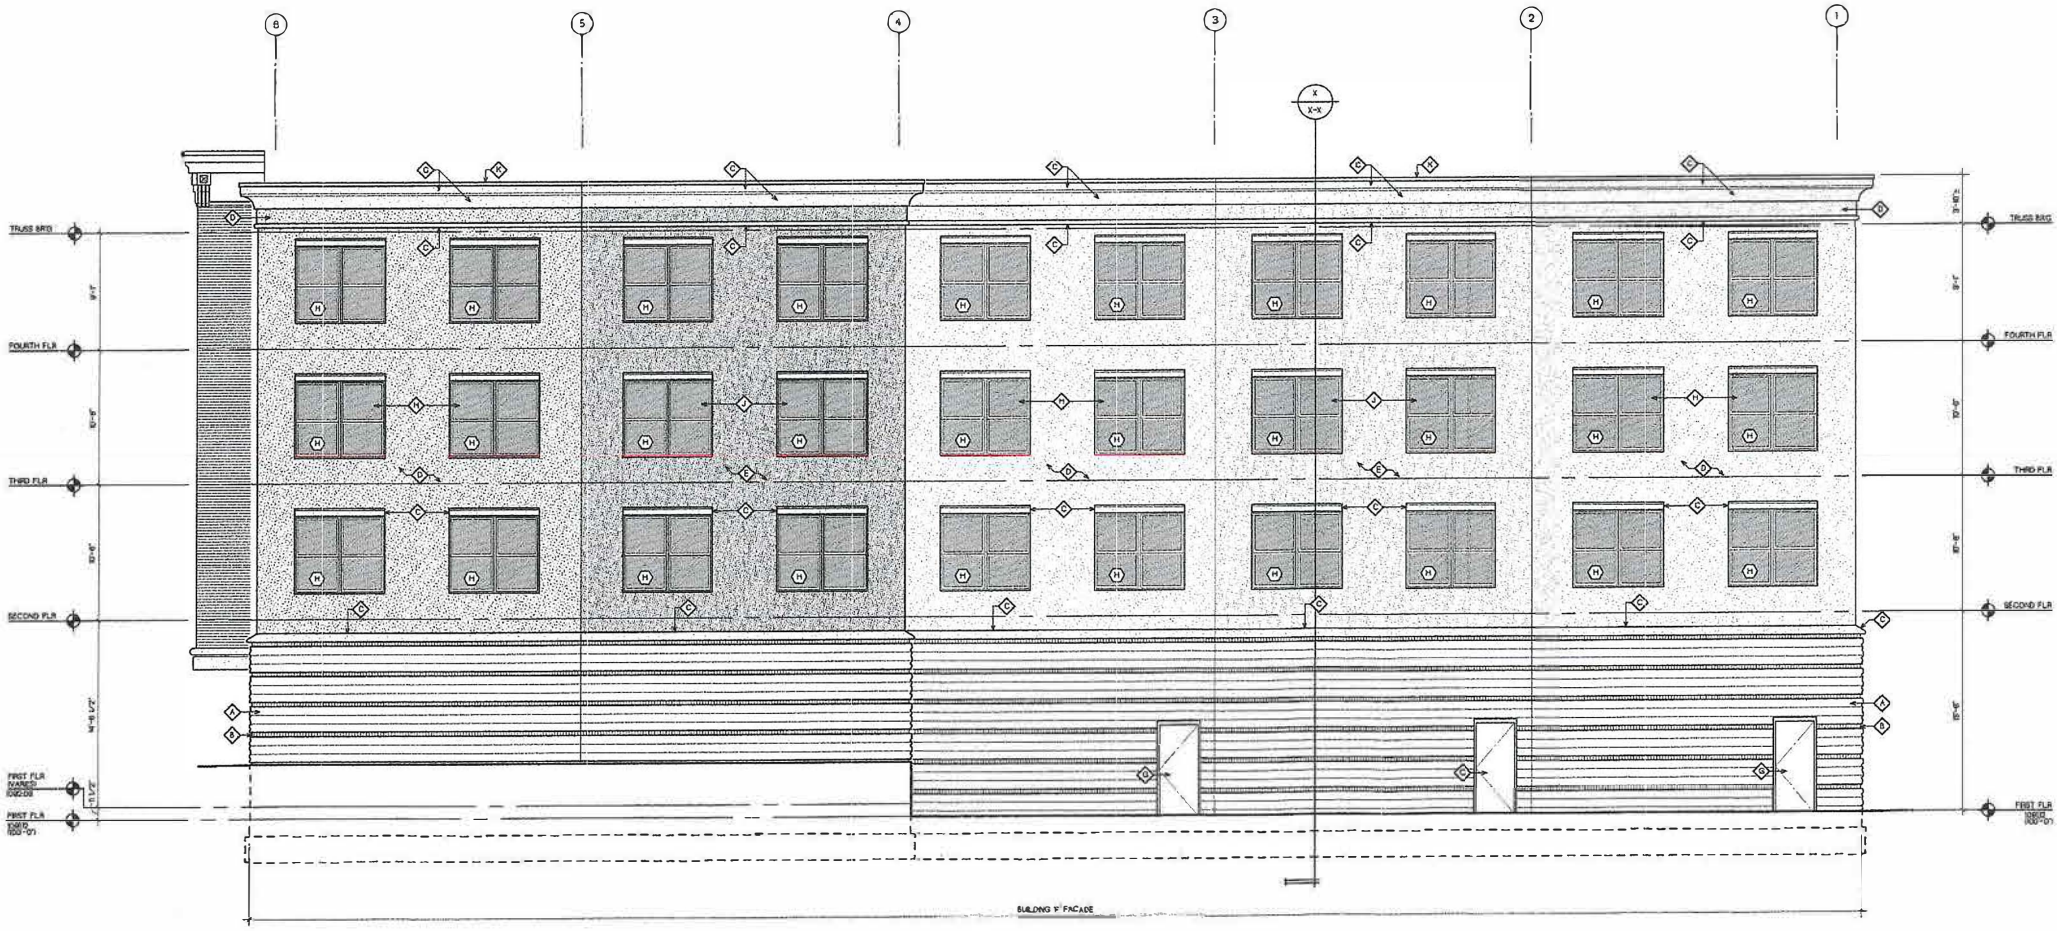

NORTH ELEVATION
SCALE: 3/16" = 1' - 0"

1:00PM 03/02/2021 11:00AM 03/02/2021

1 LOCATION: 135 WEST LIBERTY STREET, MEDINA, OHIO 44256

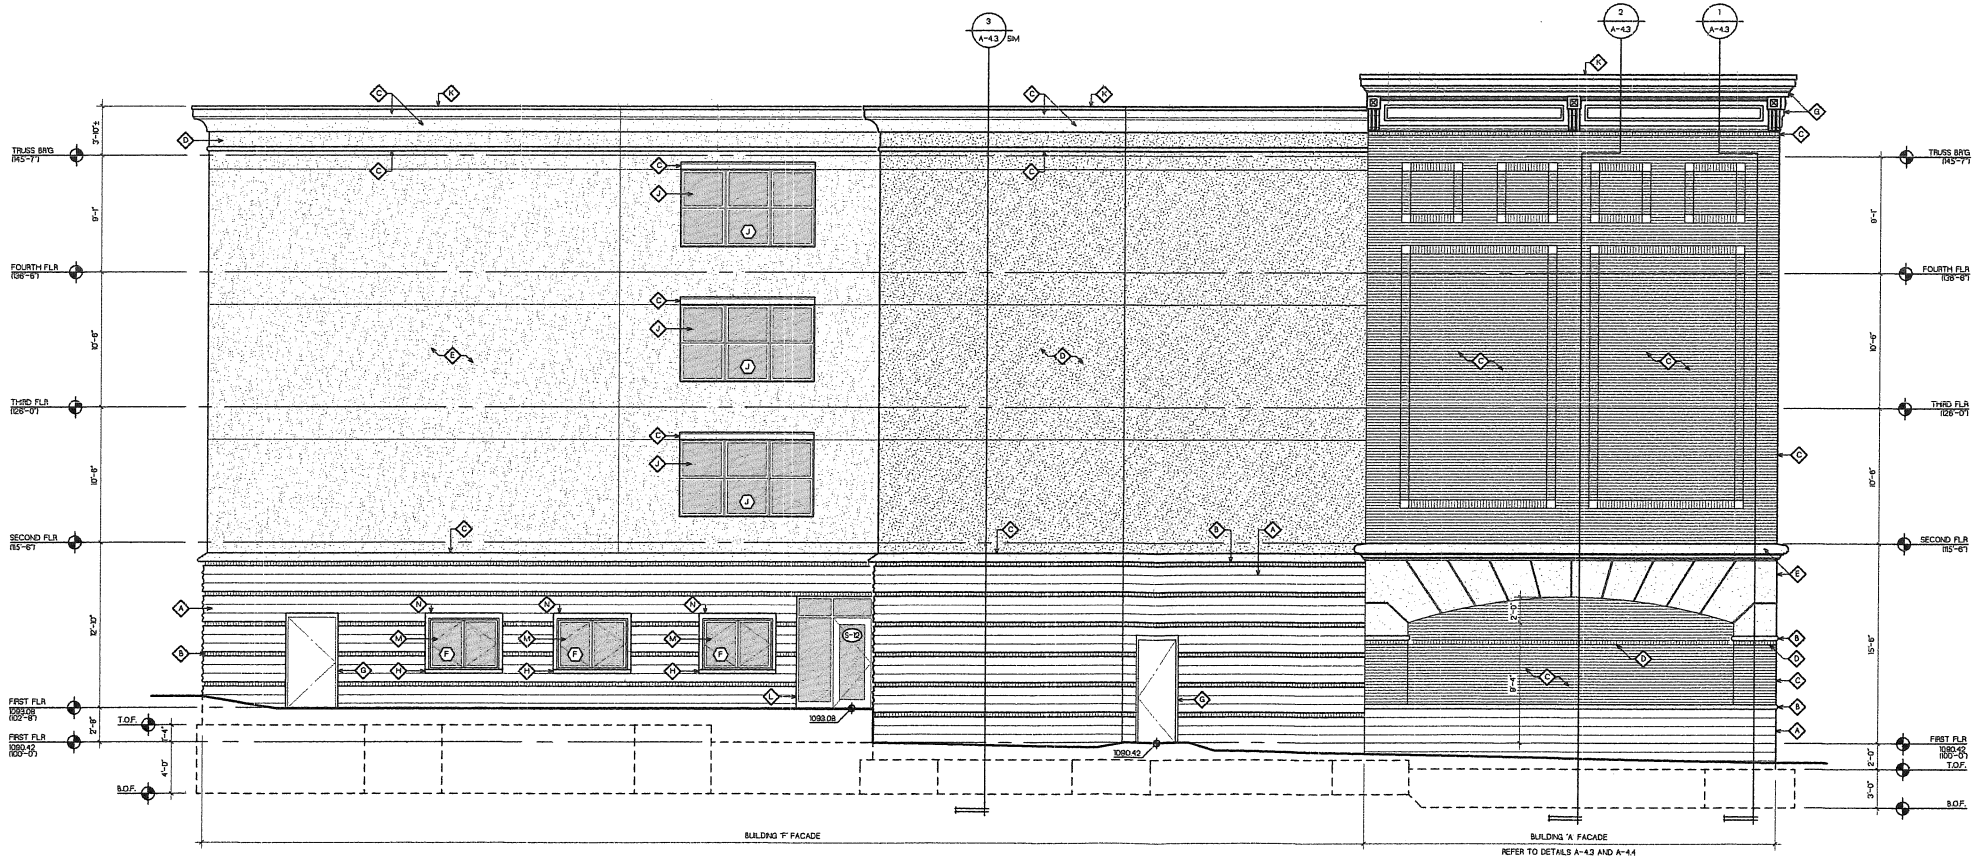

1 WEST ELEVATION
A-34
SCALE 3/16" = 1' - 0"

PLOTTED 10/26/2021

ARCHITECTURAL DESIGN STUDIOS
INCORPORATED

Architecture
Preservation
Graphics
Planning
Interior Design

620 E. Smith Road
Medina, Ohio 44256
330.725.6787

COPYRIGHT 2021
All Rights Reserved

ROSE COMPANY
REAL ESTATE DEVELOPMENT + INVESTMENT

23 Mills Square, Suite 200
Medina, Ohio 44256
330.725.6787 | www.rosecompany.com

ISSUED	
1	03/02/2021 ISSUED FOR PLANNING
2	04/09/2021 ISSUED FOR REVIEW & BUDGETING
3	
4	
5	
6	
7	
8	
9	
10	

LIBERTY VIEW

135 WEST LIBERTY STREET
MEDINA, OHIO 44256

THESE DRAWINGS AND DESIGN ARE
THE EXCLUSIVE PROPERTY OF
ARCHITECTURAL DESIGN STUDIOS
THEY ARE INTENDED FOR
CONSTRUCTION ONLY AT THE
SITE INDICATED
UNAUTHORIZED REPRODUCTION OF
THE DOCUMENTS/DESIGN IS
PROHIBITED

SEPTEMBER 2018
18052

A-3.4



Liberty View



Architecture
Preservation
Graphics
Planning
Interior Design

ROSE COMPANY

REAL ESTATE DEVELOPMENT | INVESTMENT